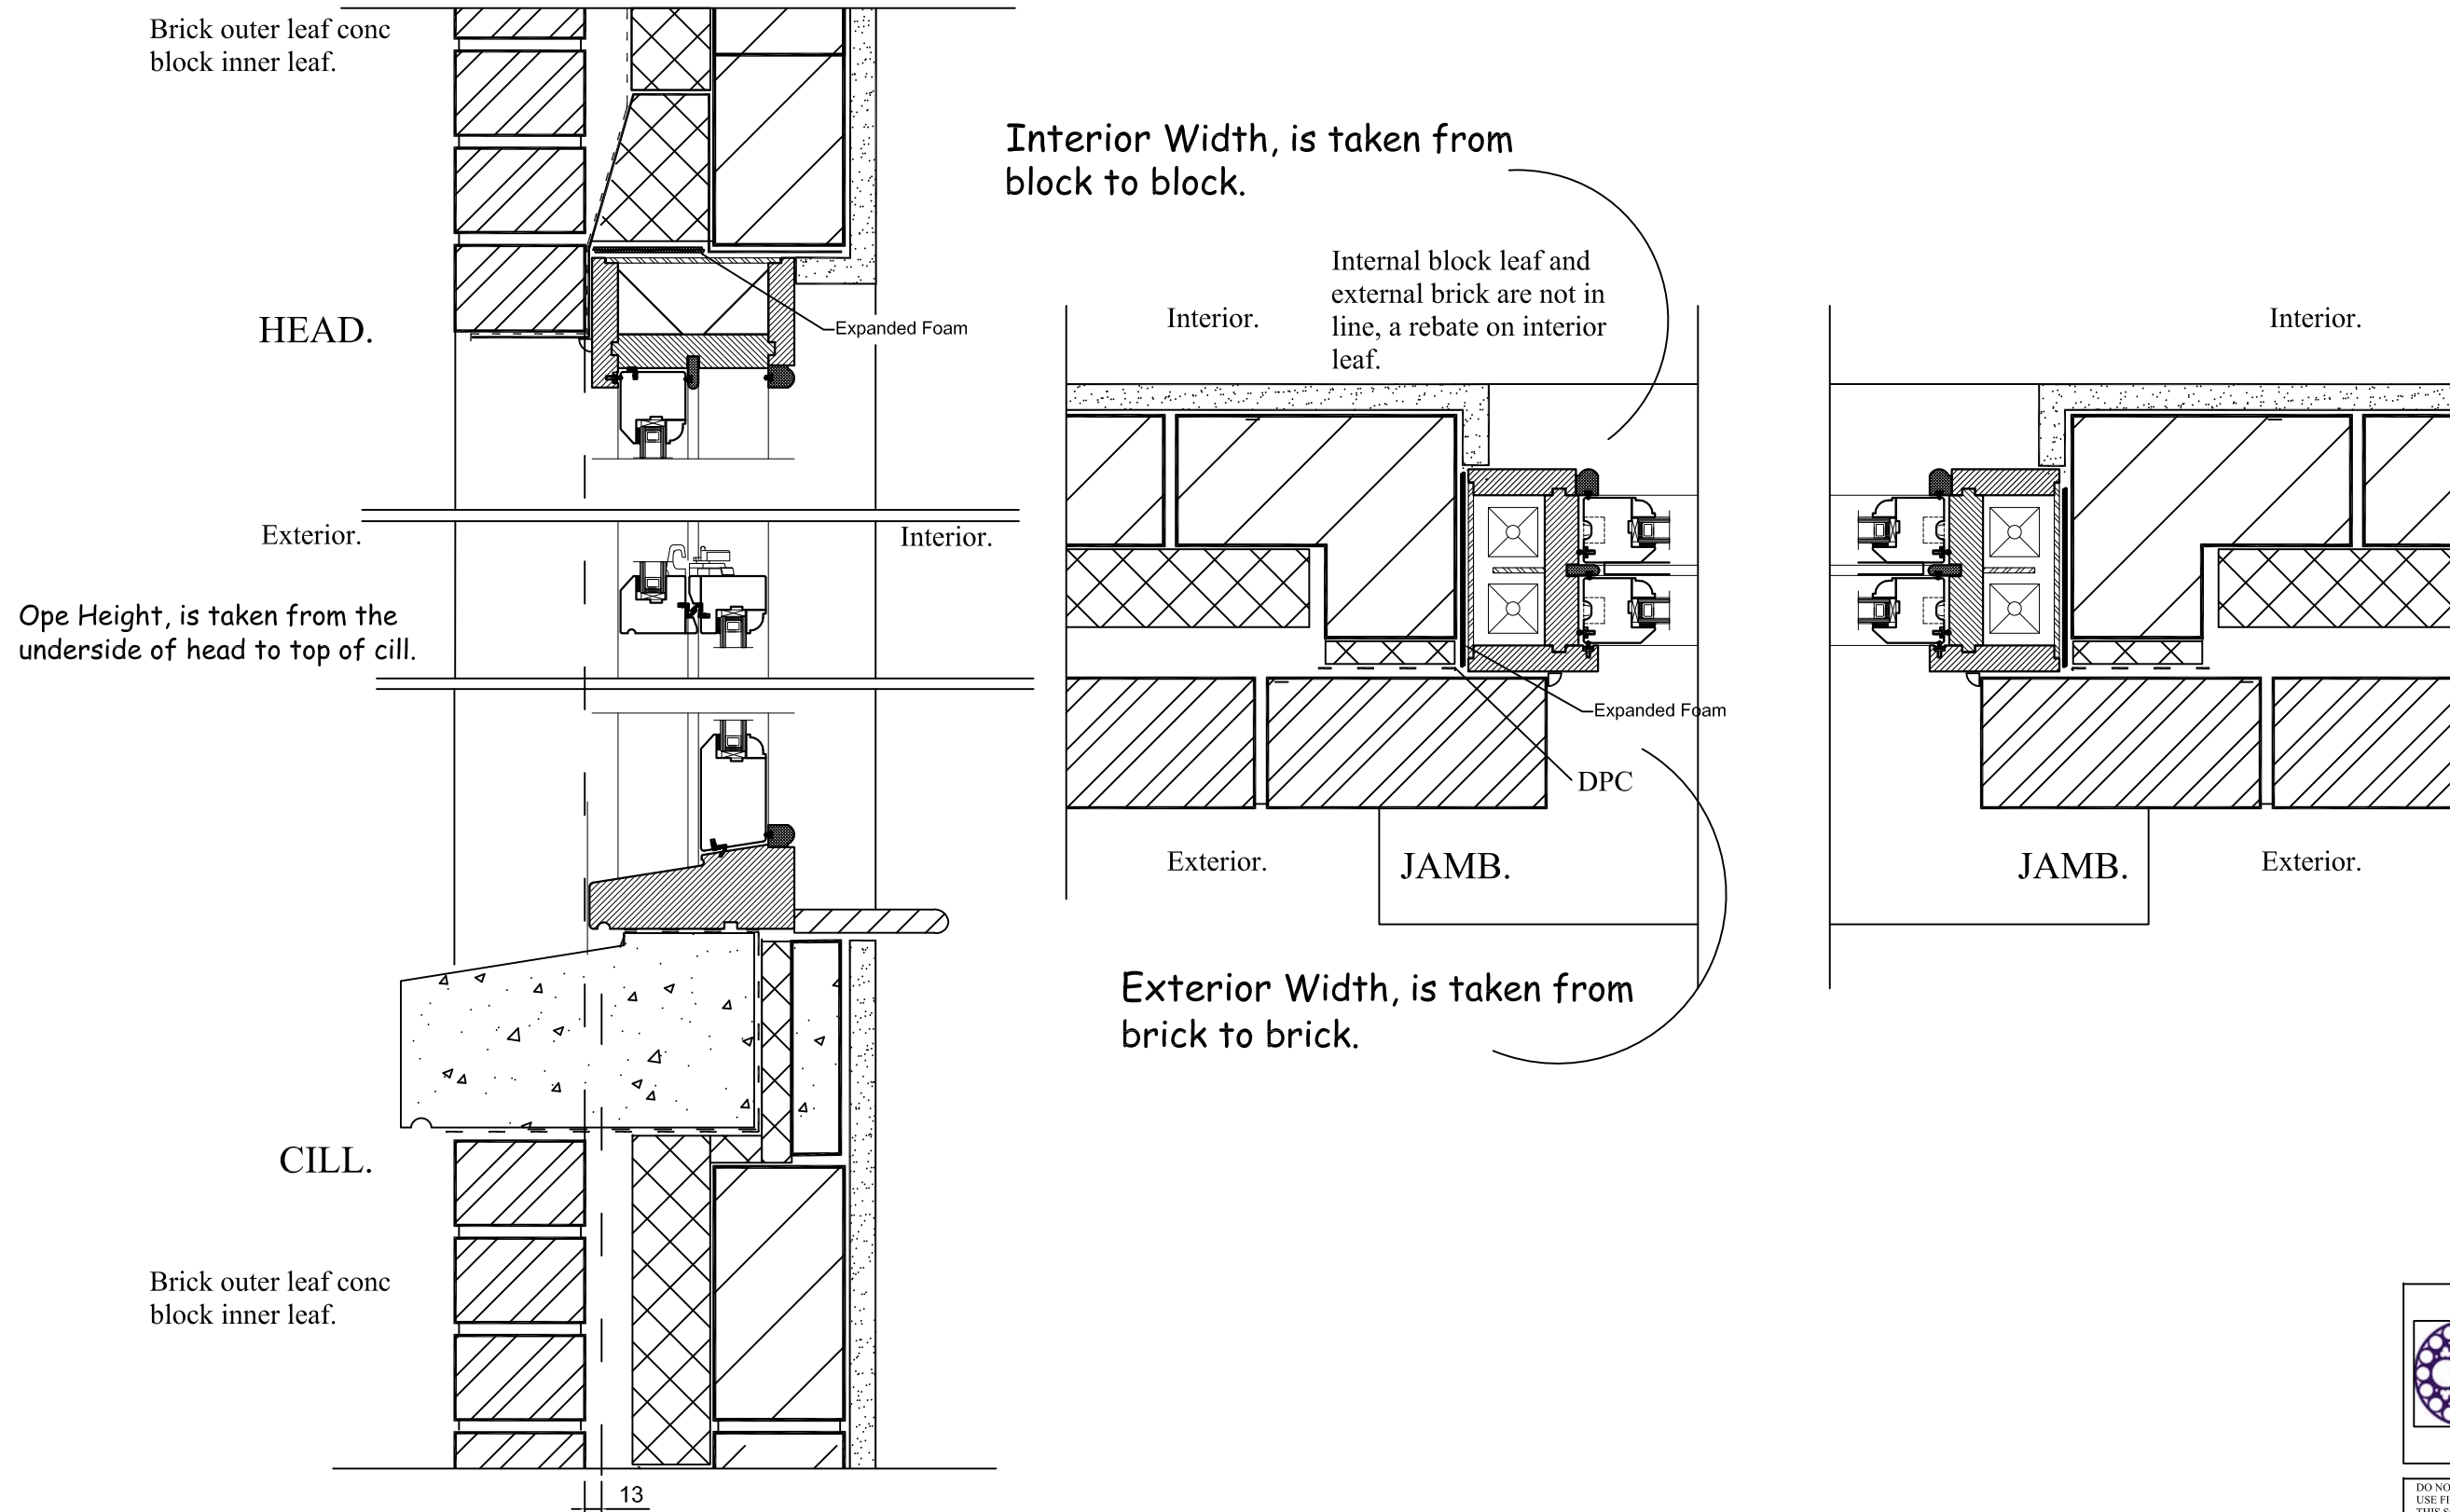
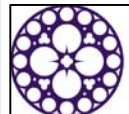


Typical Head, Jamb & Cill Detail. Weighted Sash Window in Brick.

Cardinal Windows
sales@cardinal-windows.com

DO NOT SCALE FROM THIS DRAWING. USE FIGURED DIMENSIONS ONLY. THIS SCHEDULE TO BE READ IN CONJUNCTION WITH A NUMBERED COPY OF THE HOUSE PLANS AND THE FOLLOWING DETAILS:
-STANDARD BLOCK FITTING DETAIL
THIS DRAWING IS COPYRIGHT AND MAY ONLY BE REPRODUCED WITH CARDINAL WINDOWS PERMISSION.