


# Typical Head, Jamb & Cill Detail. Casement Window in Brick.

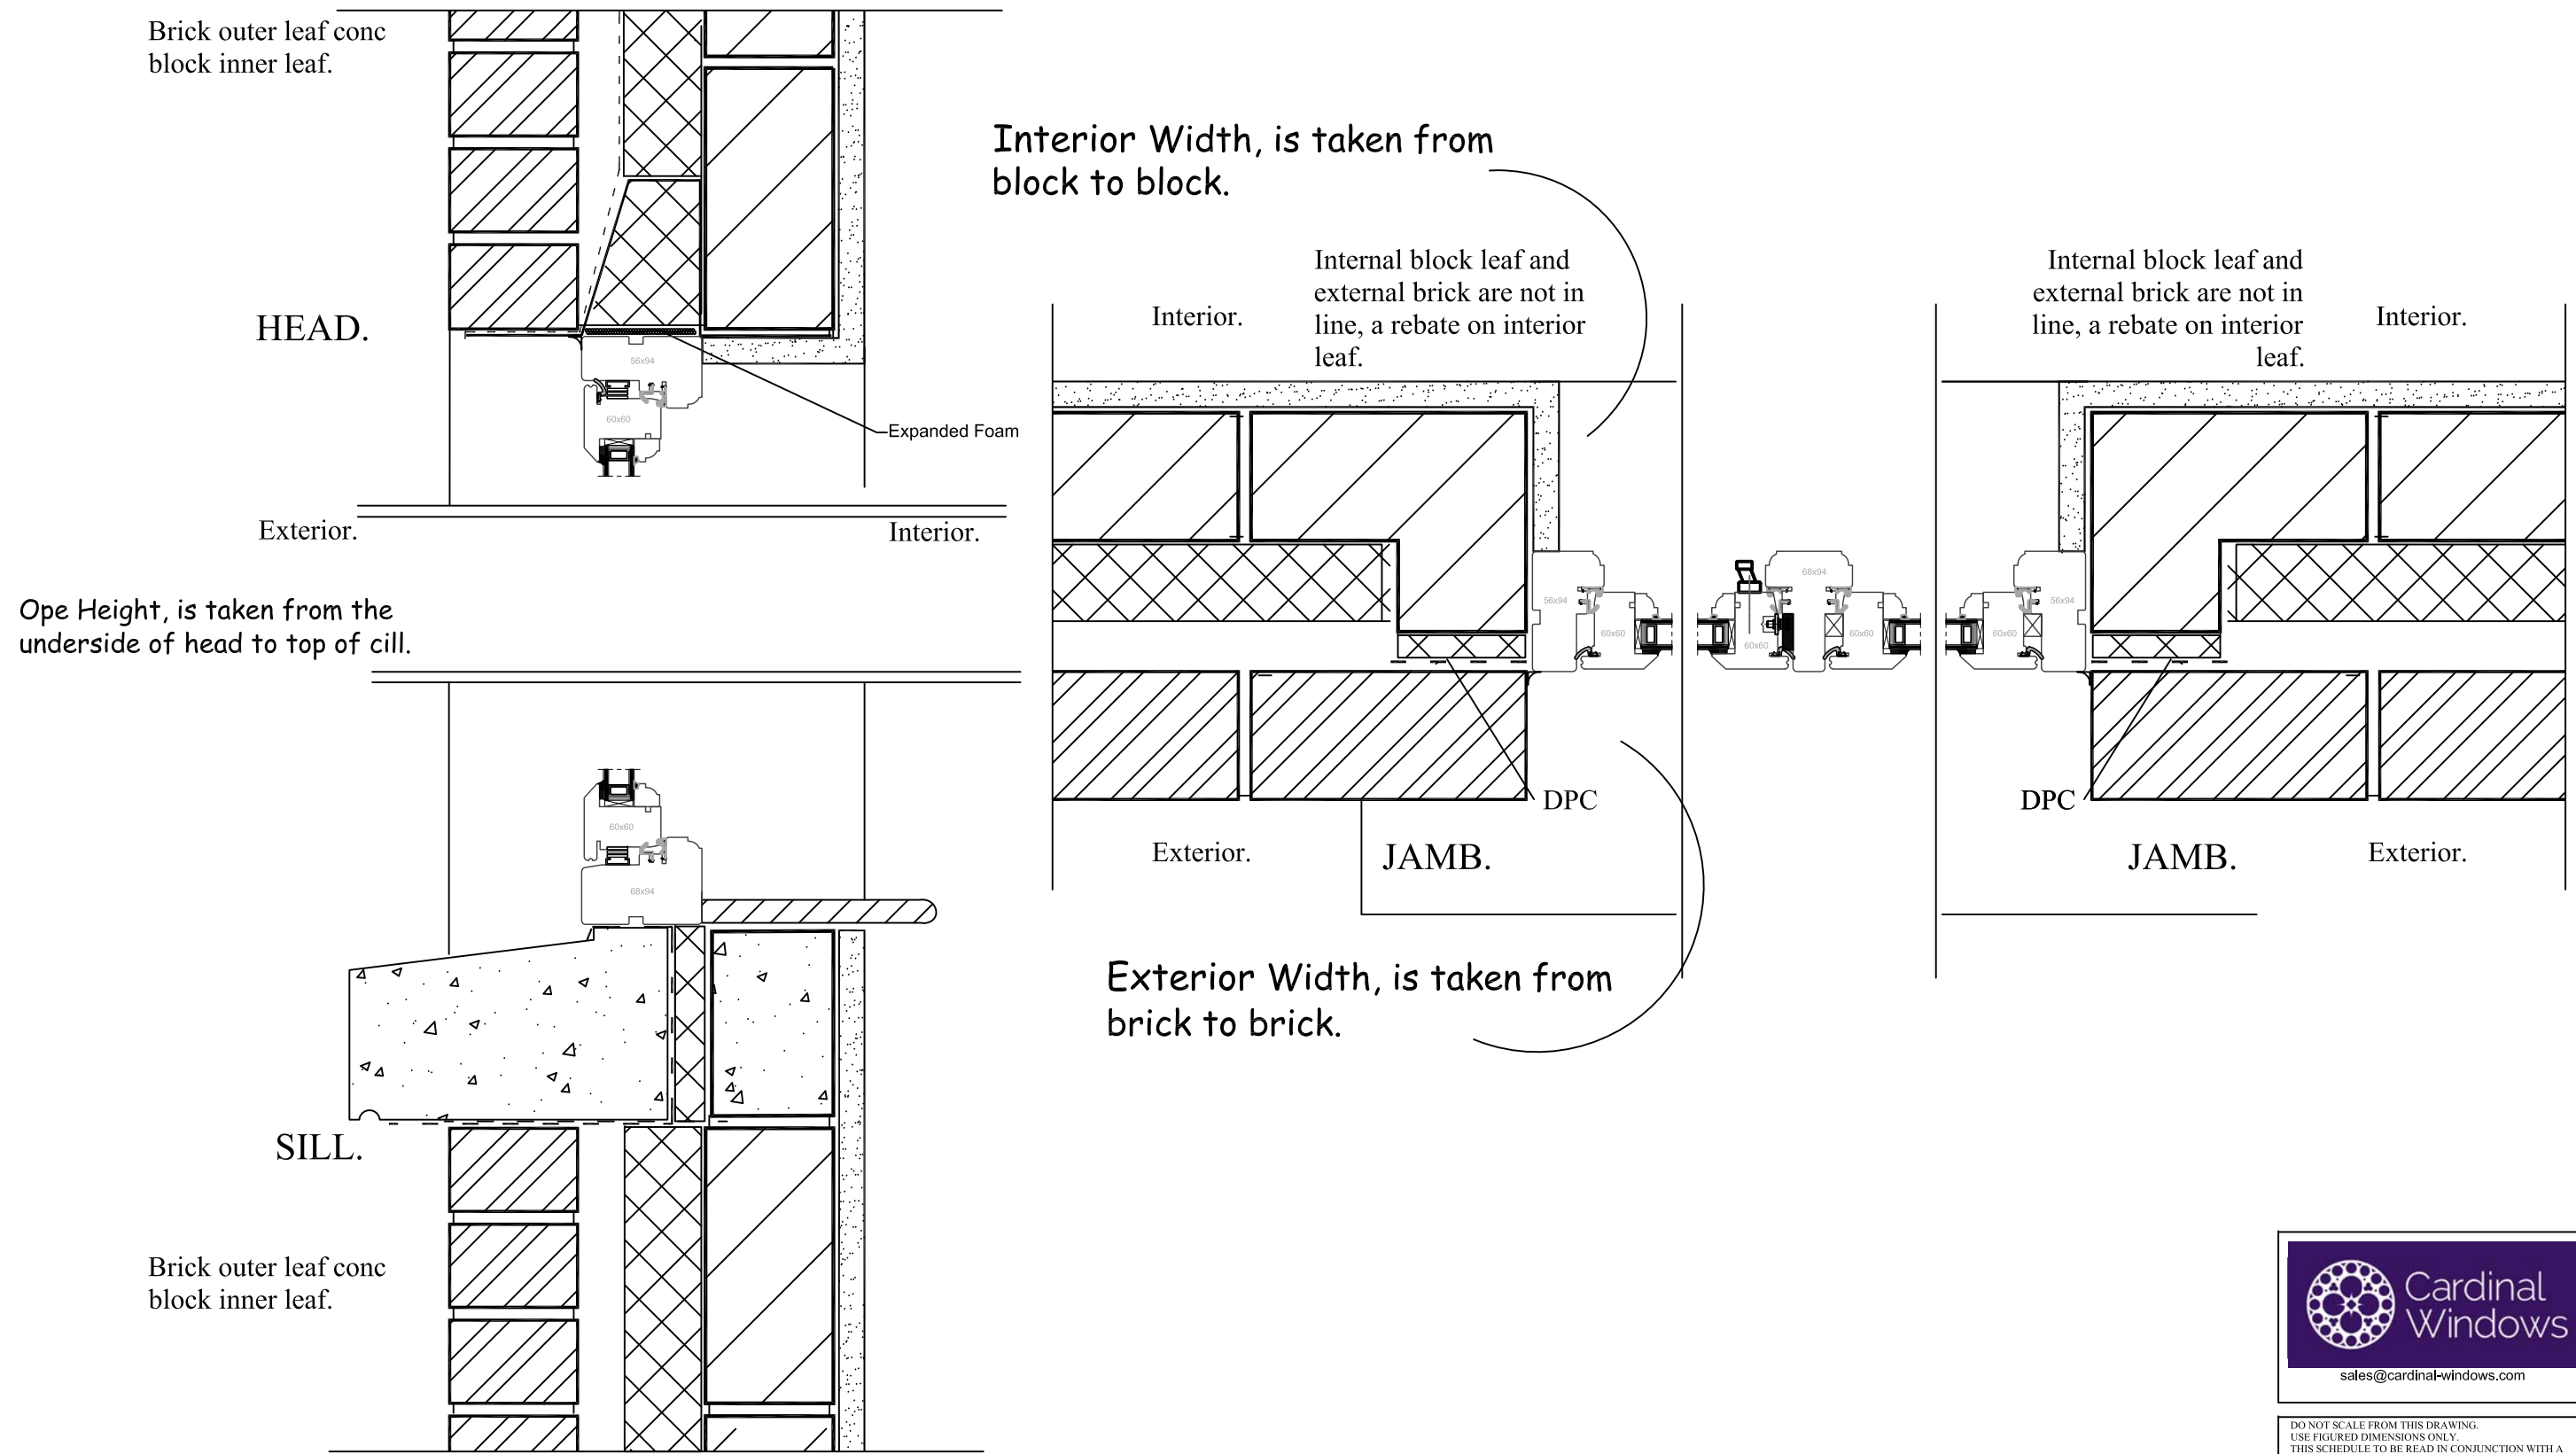

DO NOT SCALE FROM THIS DRAWING.  
USE FIGURED DIMENSIONS ONLY.  
THIS SCHEDULE TO BE READ IN CONJUNCTION WITH A  
NUMBERED COPY OF THE HOUSE PLANS AND THE  
FOLLOWING DETAILS:-  
-STANDARD BLOCK FITTING DETAIL  
THIS DRAWING IS COPYRIGHT AND MAY ONLY BE  
REPRODUCED WITH CARDINAL WINDOWS PERMISSION.